EXISTING 115KV TRANSMISSION LINE

EXISTING LIFT STATION

BOY SCOUT RD

EXISTING GAS MAIN

EXISTING FIBER OPTIC

EXISTING 16" FORCE MAIN

Laurel Trank

EXISTING -STORM WATER DETENTION AREA

> EXISTING WELL (LOCATION TO BE CONFIRMED)

EXISTING STORM WATER DETENTION AREA

EXISTING 24" GRAVITY SEWER


BENJAMIN HAWKINS PKWY

BENJAMIN HAWKINS SITE -±785 ACRES

EXISTING 10" WATER MAIN

SITE EXHIBIT **BENJAMIN HAWKINS SITE** PEACH COUNTY / GA

11/29/2021

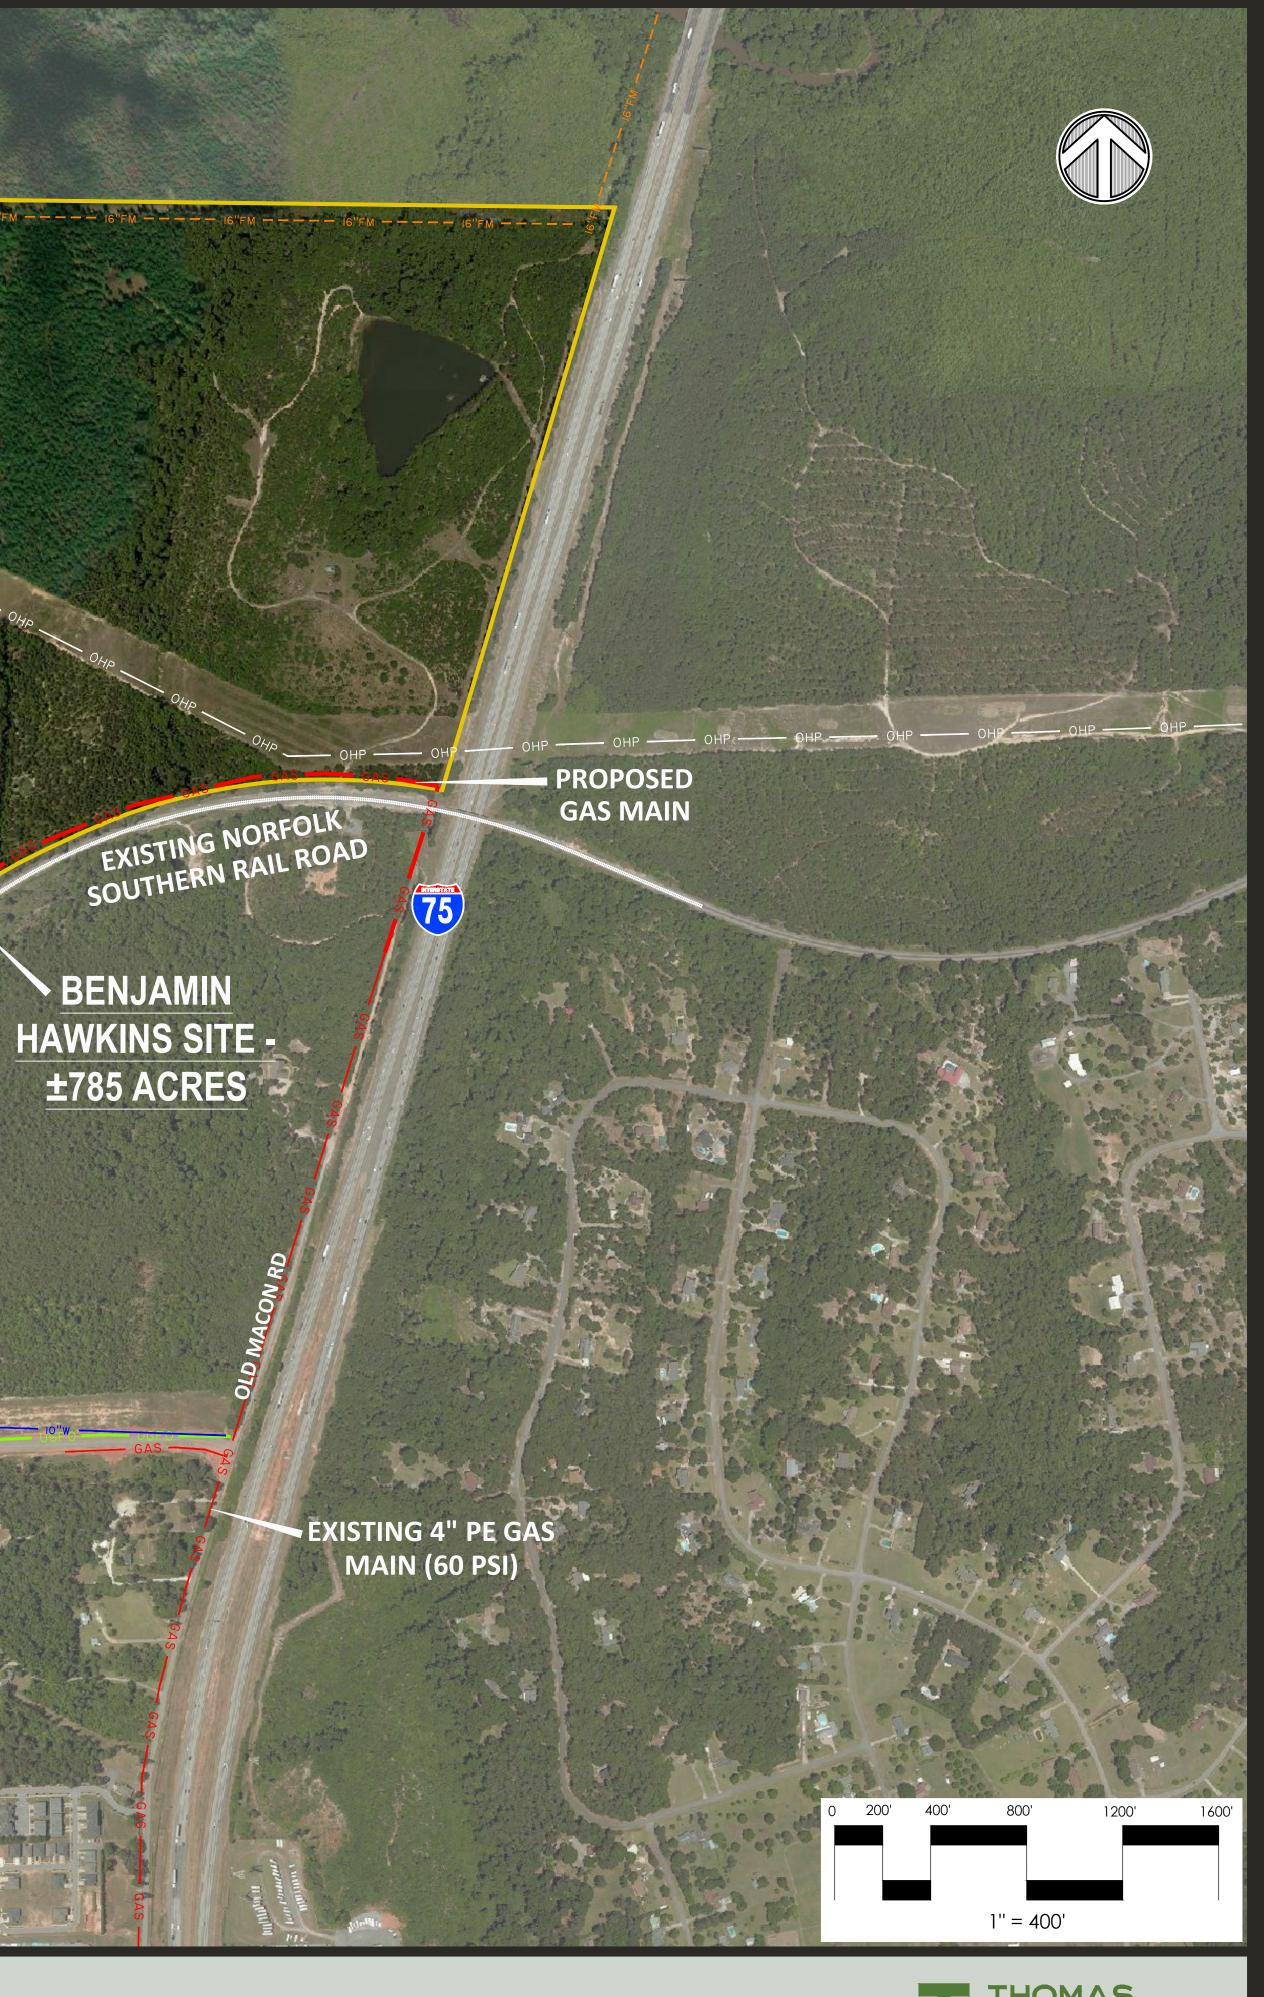

HUTTON 50 PARK OF COMMERCE WAY SAVANNAH, GA 31405 • 912.234.5300

www.thomasandhutton.com